


SCHEMAT OPARCIA KALENICY SKALA 1:10 (A4)

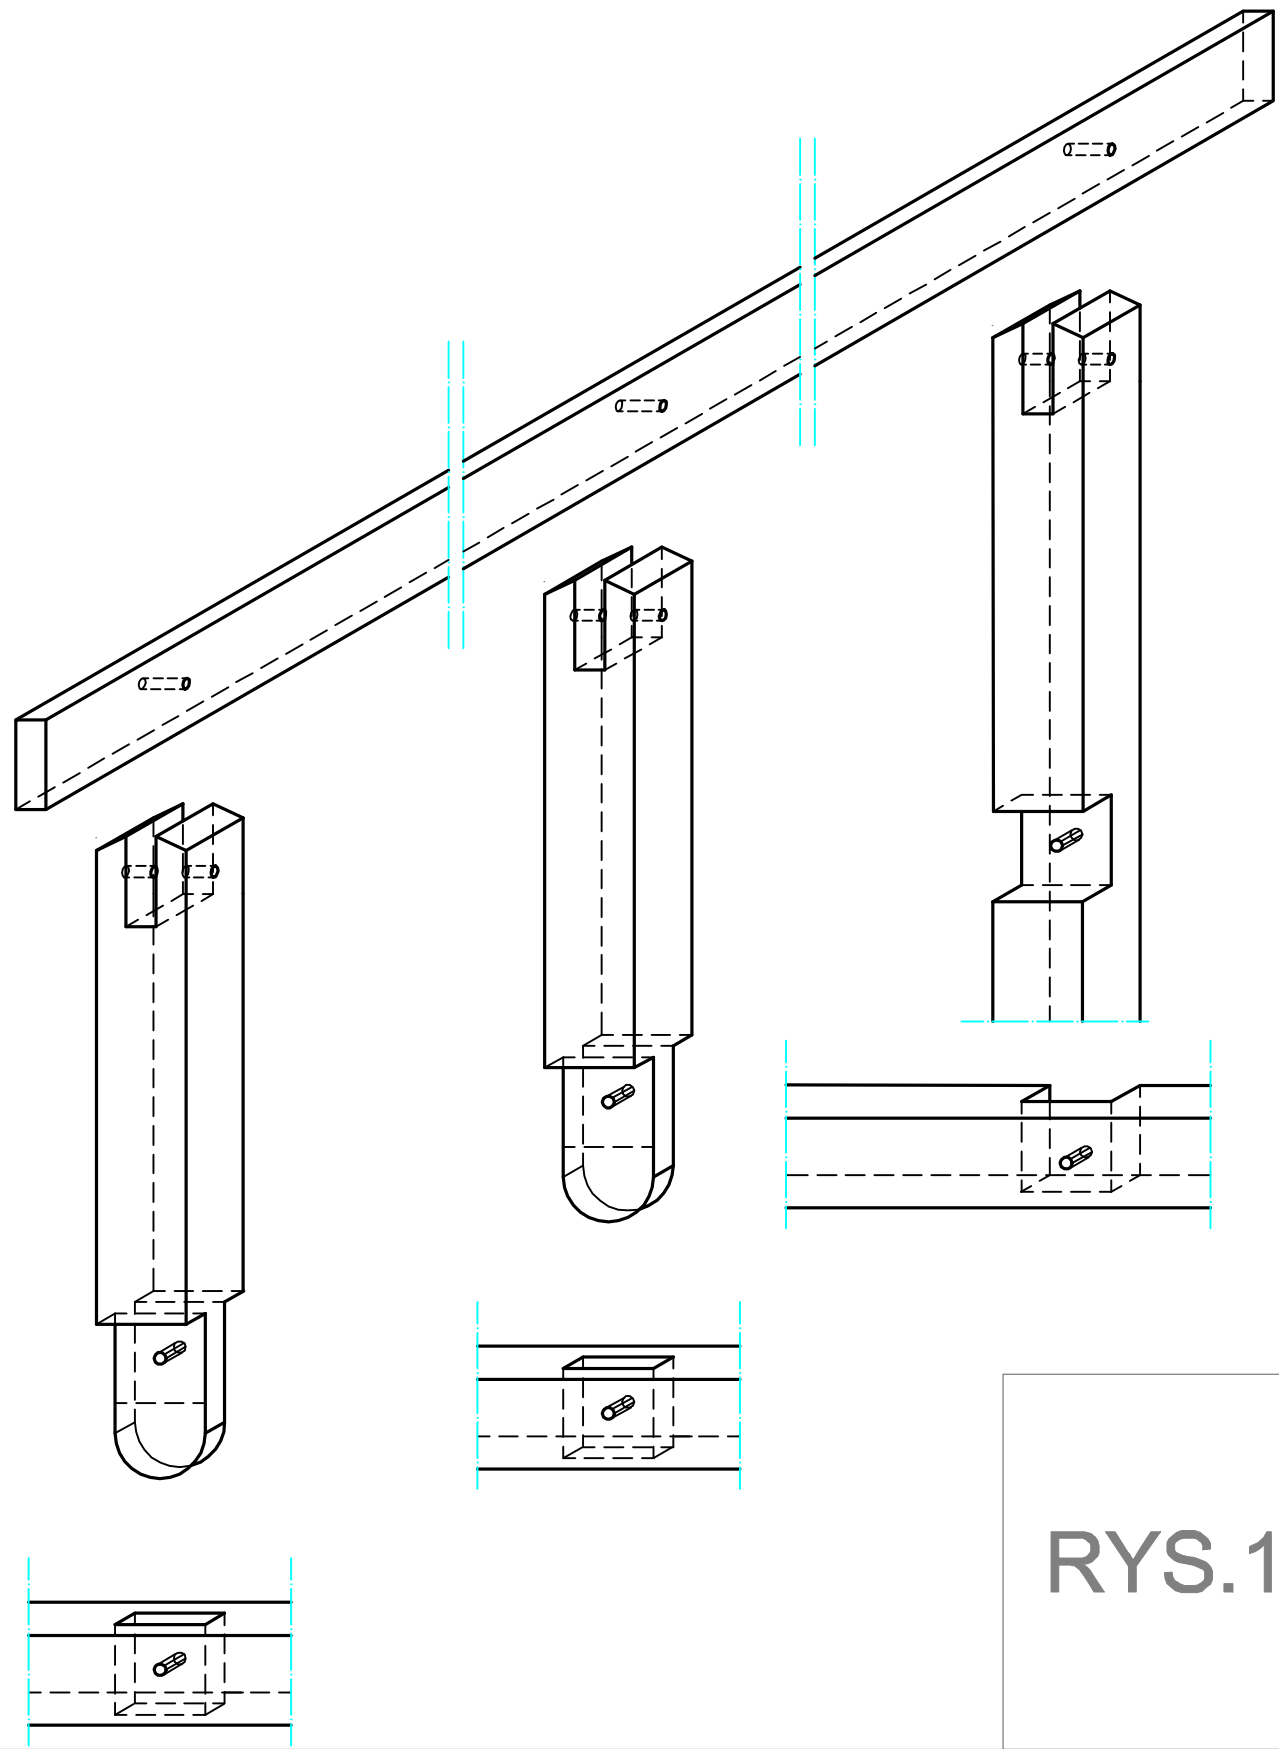

RYS.13